


FEATURES AT EXISTING SKATE PARK

- 1 Roll In
- 2 Mini Quarter Pipe with Coping
- 3 Quarter Pipe with Coping (no vert)
- 4 Manual Pad
- 5 Flat Rail
- 6 Flat Box
- 7 Fun Box with Roll Over, Flat Down Rail & Hubba
- 8 Hubba
- 9 Stair Set & Handrail
- 10 Euro Gap
- 11 Hubba

EXISTING SKATE PARK LAYOUT (APPROXIMATE)

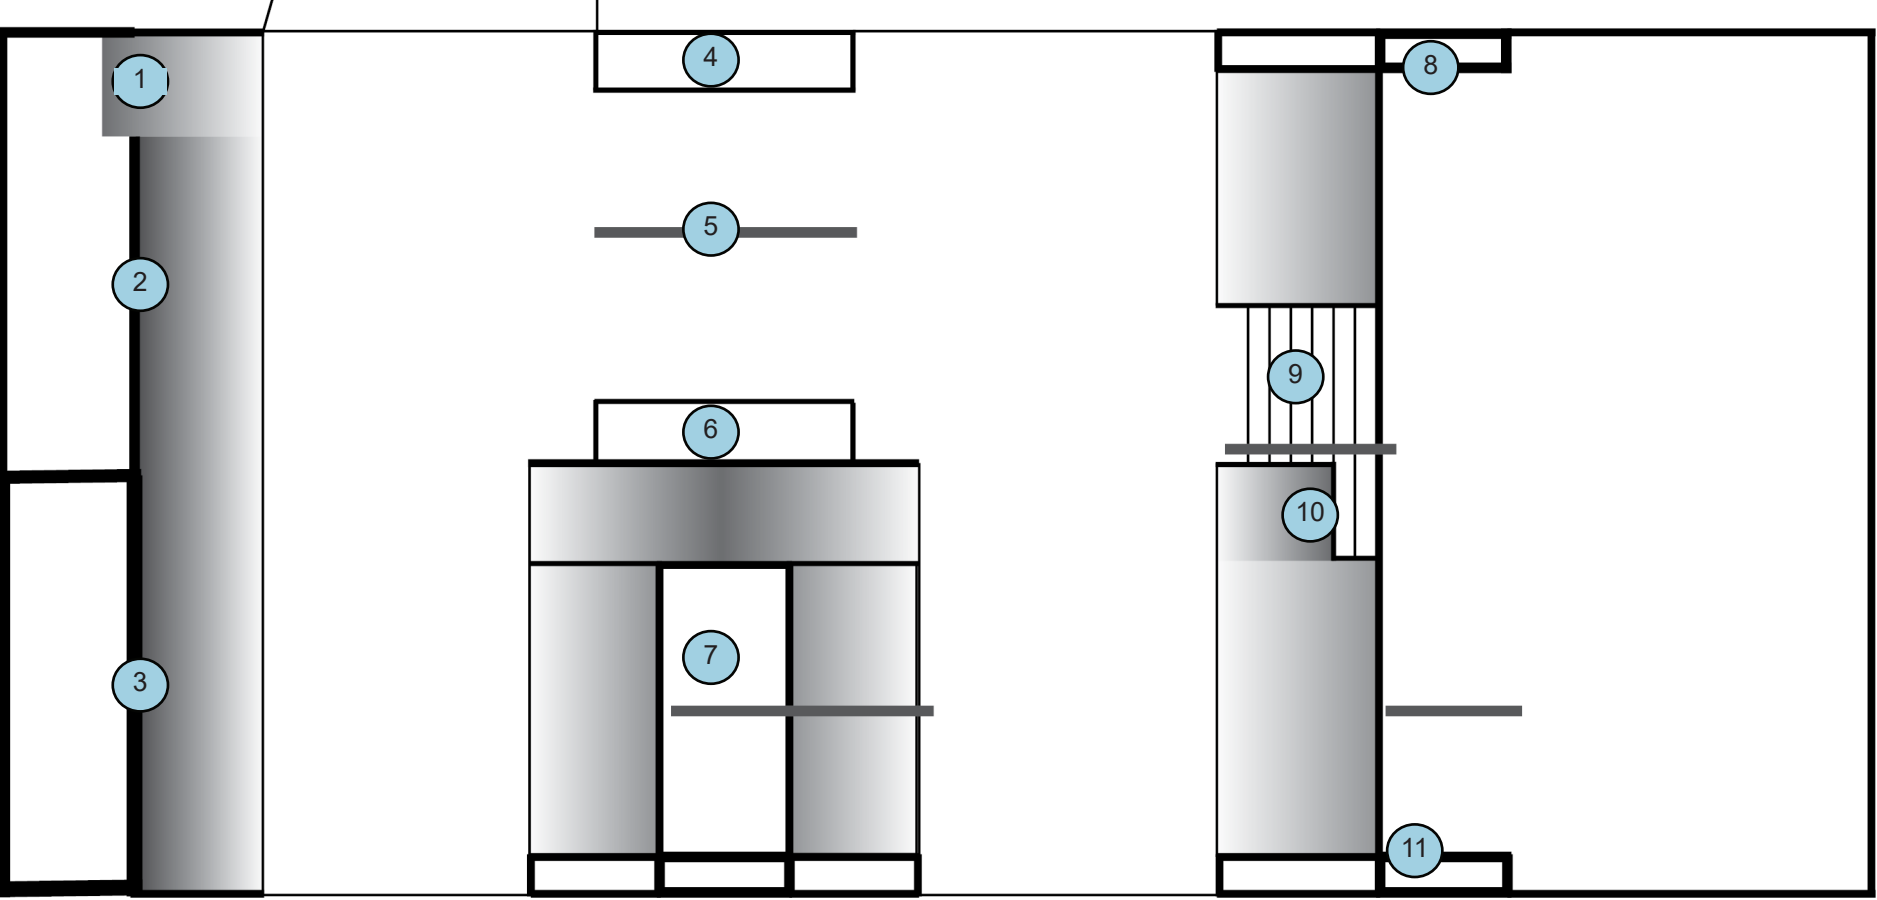


COMMON SKATE PARK FEATURES




EXISTING CONDITIONS & FEATURES



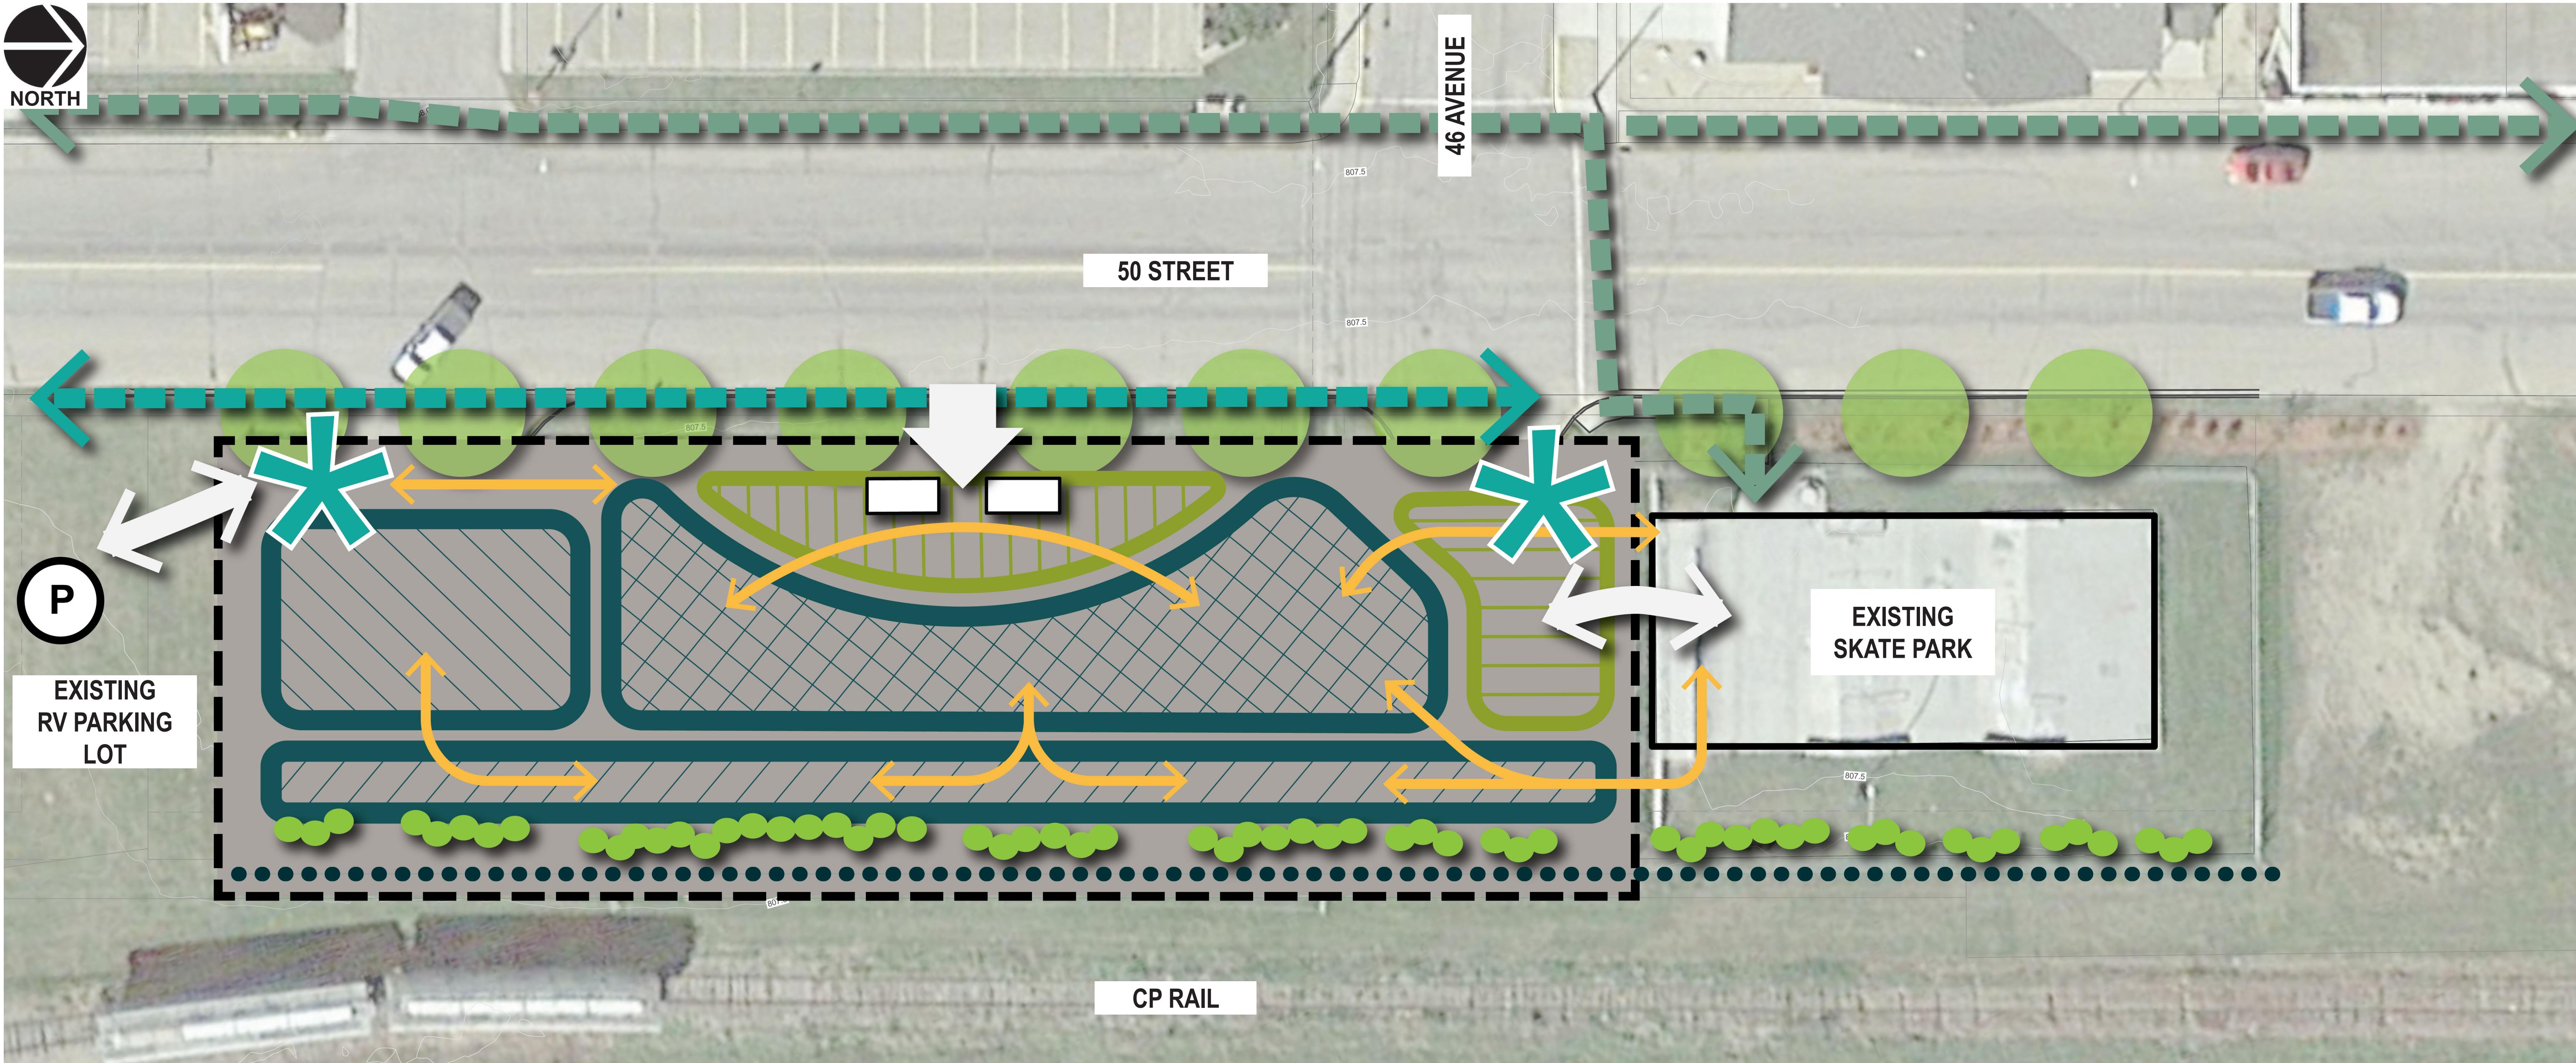

LEGEND

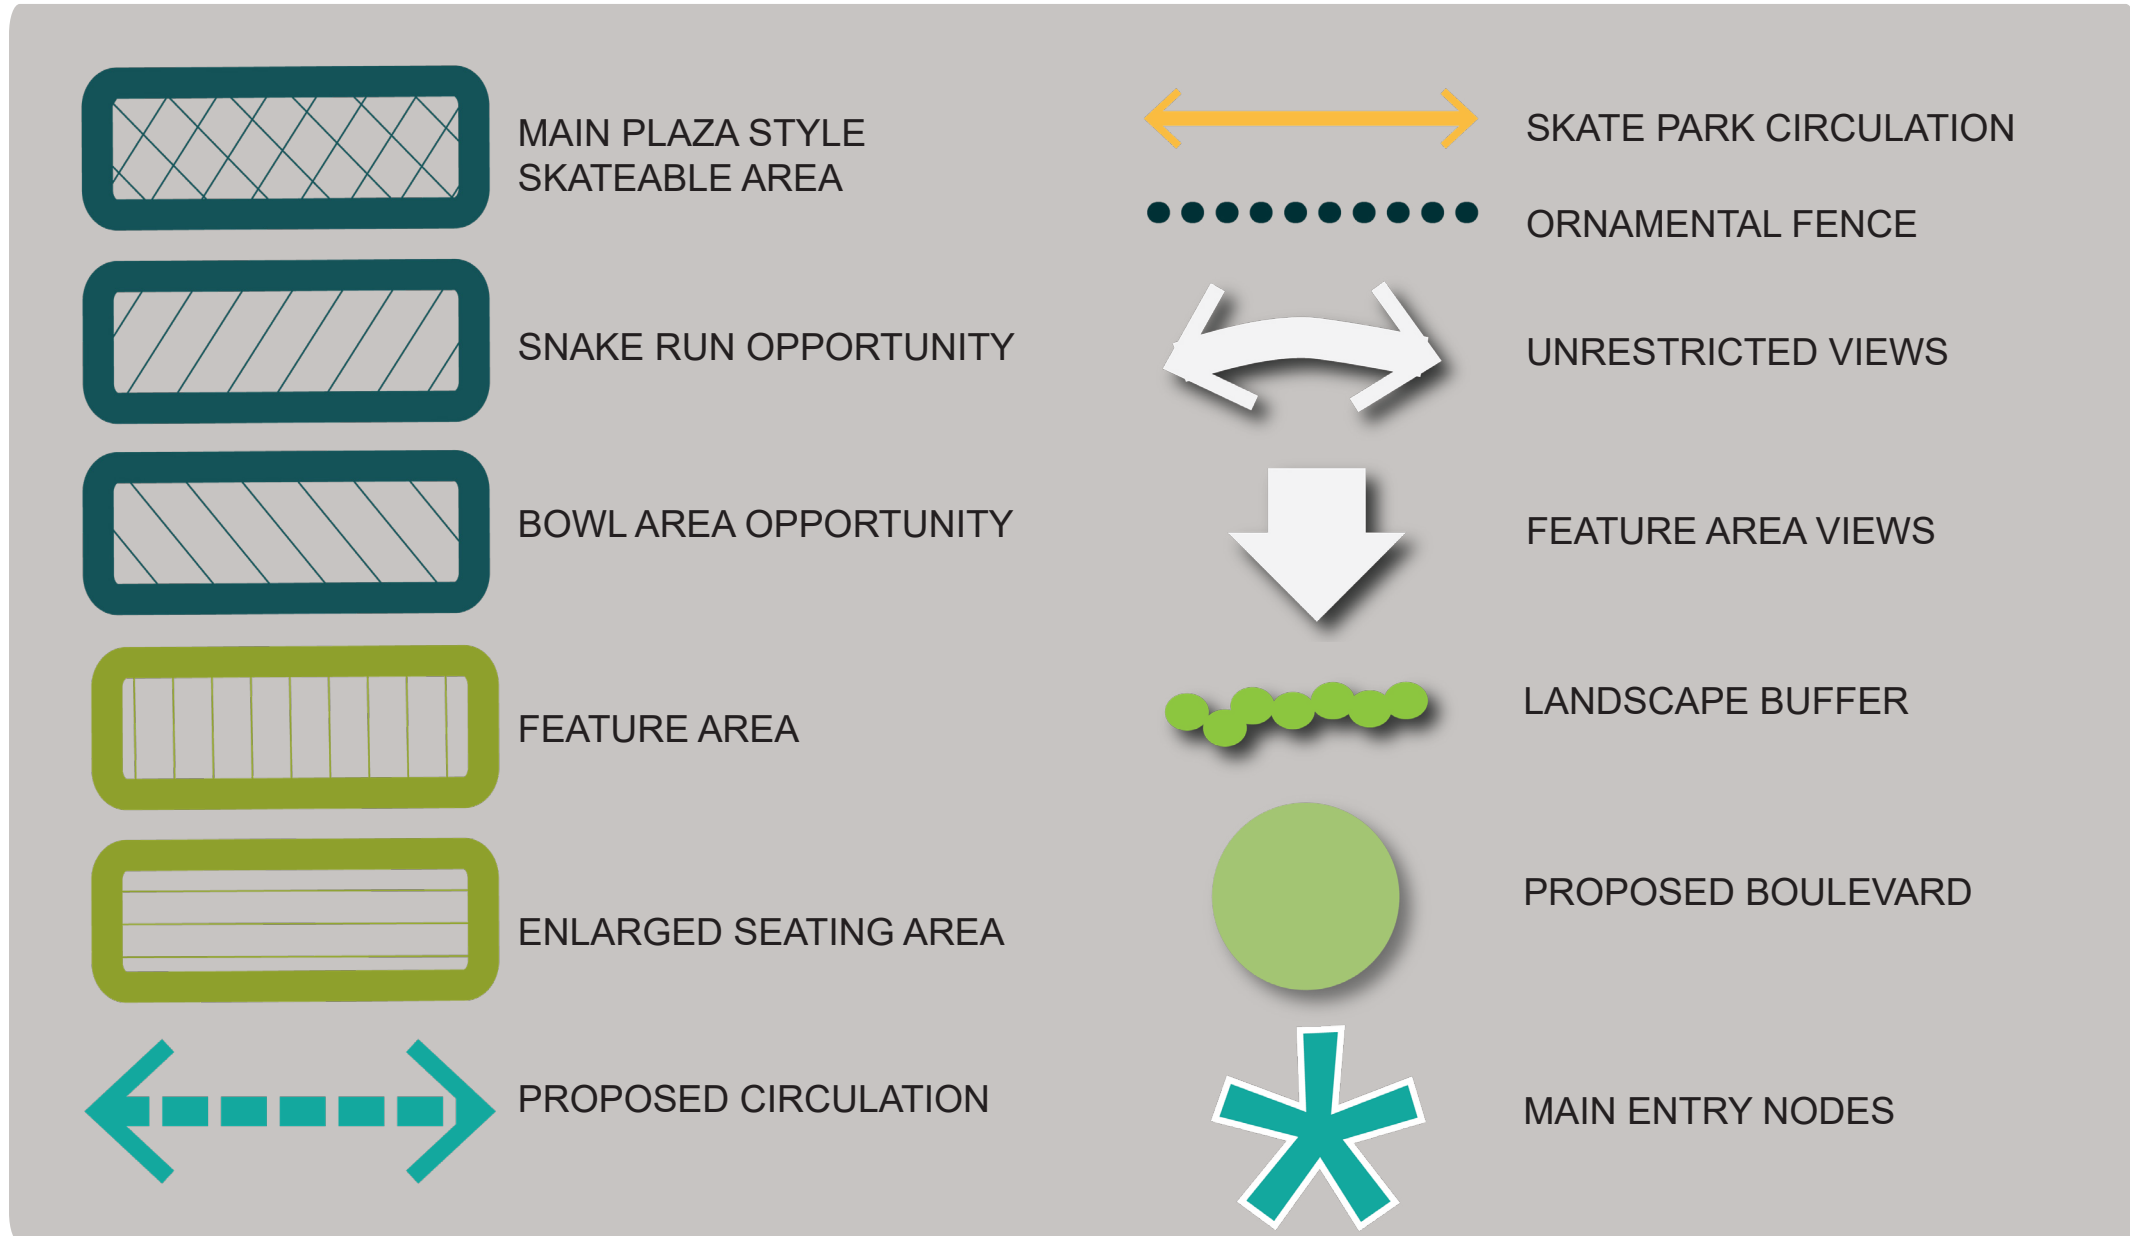

OPPORTUNITIES

- Expand the existing Skate Park to the existing recycling lot to the south.
- Provide more seating options and viewing platforms.
- Add landscape around seating areas to provide visual interest and micro-climate.
- Link pedestrian access to Battle River crossing and Downtown.
- Provide additional crossings across 50 Street to access the park.
- Add a landscape buffer along the CP Rail Right of Way to limit noise and create a visual barrier.
- Opportunity to include features such as bowls, snake runs, etc. that would provide opportunities for other uses (BMX bikes, scooters, etc).
- Include benches, waste receptacles, picnic tables, fencing, shade shelters
- Remove existing chain link fencing and replace alongside the CN rail only.
- Create a main entrance to the skate park
- Stain existing concrete to match future skate park installations to provide continuity between parks.
- Connect to existing skate park platform to create a continuous park.
- Create continuous movement between skate parks by taking advantage of existing roll in.
- Utilize RV parking to the South for site users.
- Add way finding signage at south entry to signify the entrance to the park and note significant contributions.
- Remove access driveways and lilac shrubs along 50th street to create a continuous edge condition along the site.

OPPORTUNITIES



SKATE PARK FEATURES



Typical Community Skate Park



Typical Community Skatepark



Bowl Area



Bowl Area



Snake Run With Features



Snake Run



Skate Park With Adjacent Landscape Design



Bowl Area



Central Landscape Feature



Mini Ramp / Vert Area



Boulder Feature & Nifty

SITE FURNISHINGS



Maglin Bench



Maglin Picnic Table



Maglin Waste Receptacle



Phoenix Ornamental Fencing



Shade Shelters

SURFACE TREATMENTS



PRECENT IMAGES